


THIS DRAWING IS THE PROPERTY OF  
 PATHFINDER PARK HOMES LTD  
 UNAUTHORISED USE OF ANY KIND  
 WILL RESULT IN PROSECUTION

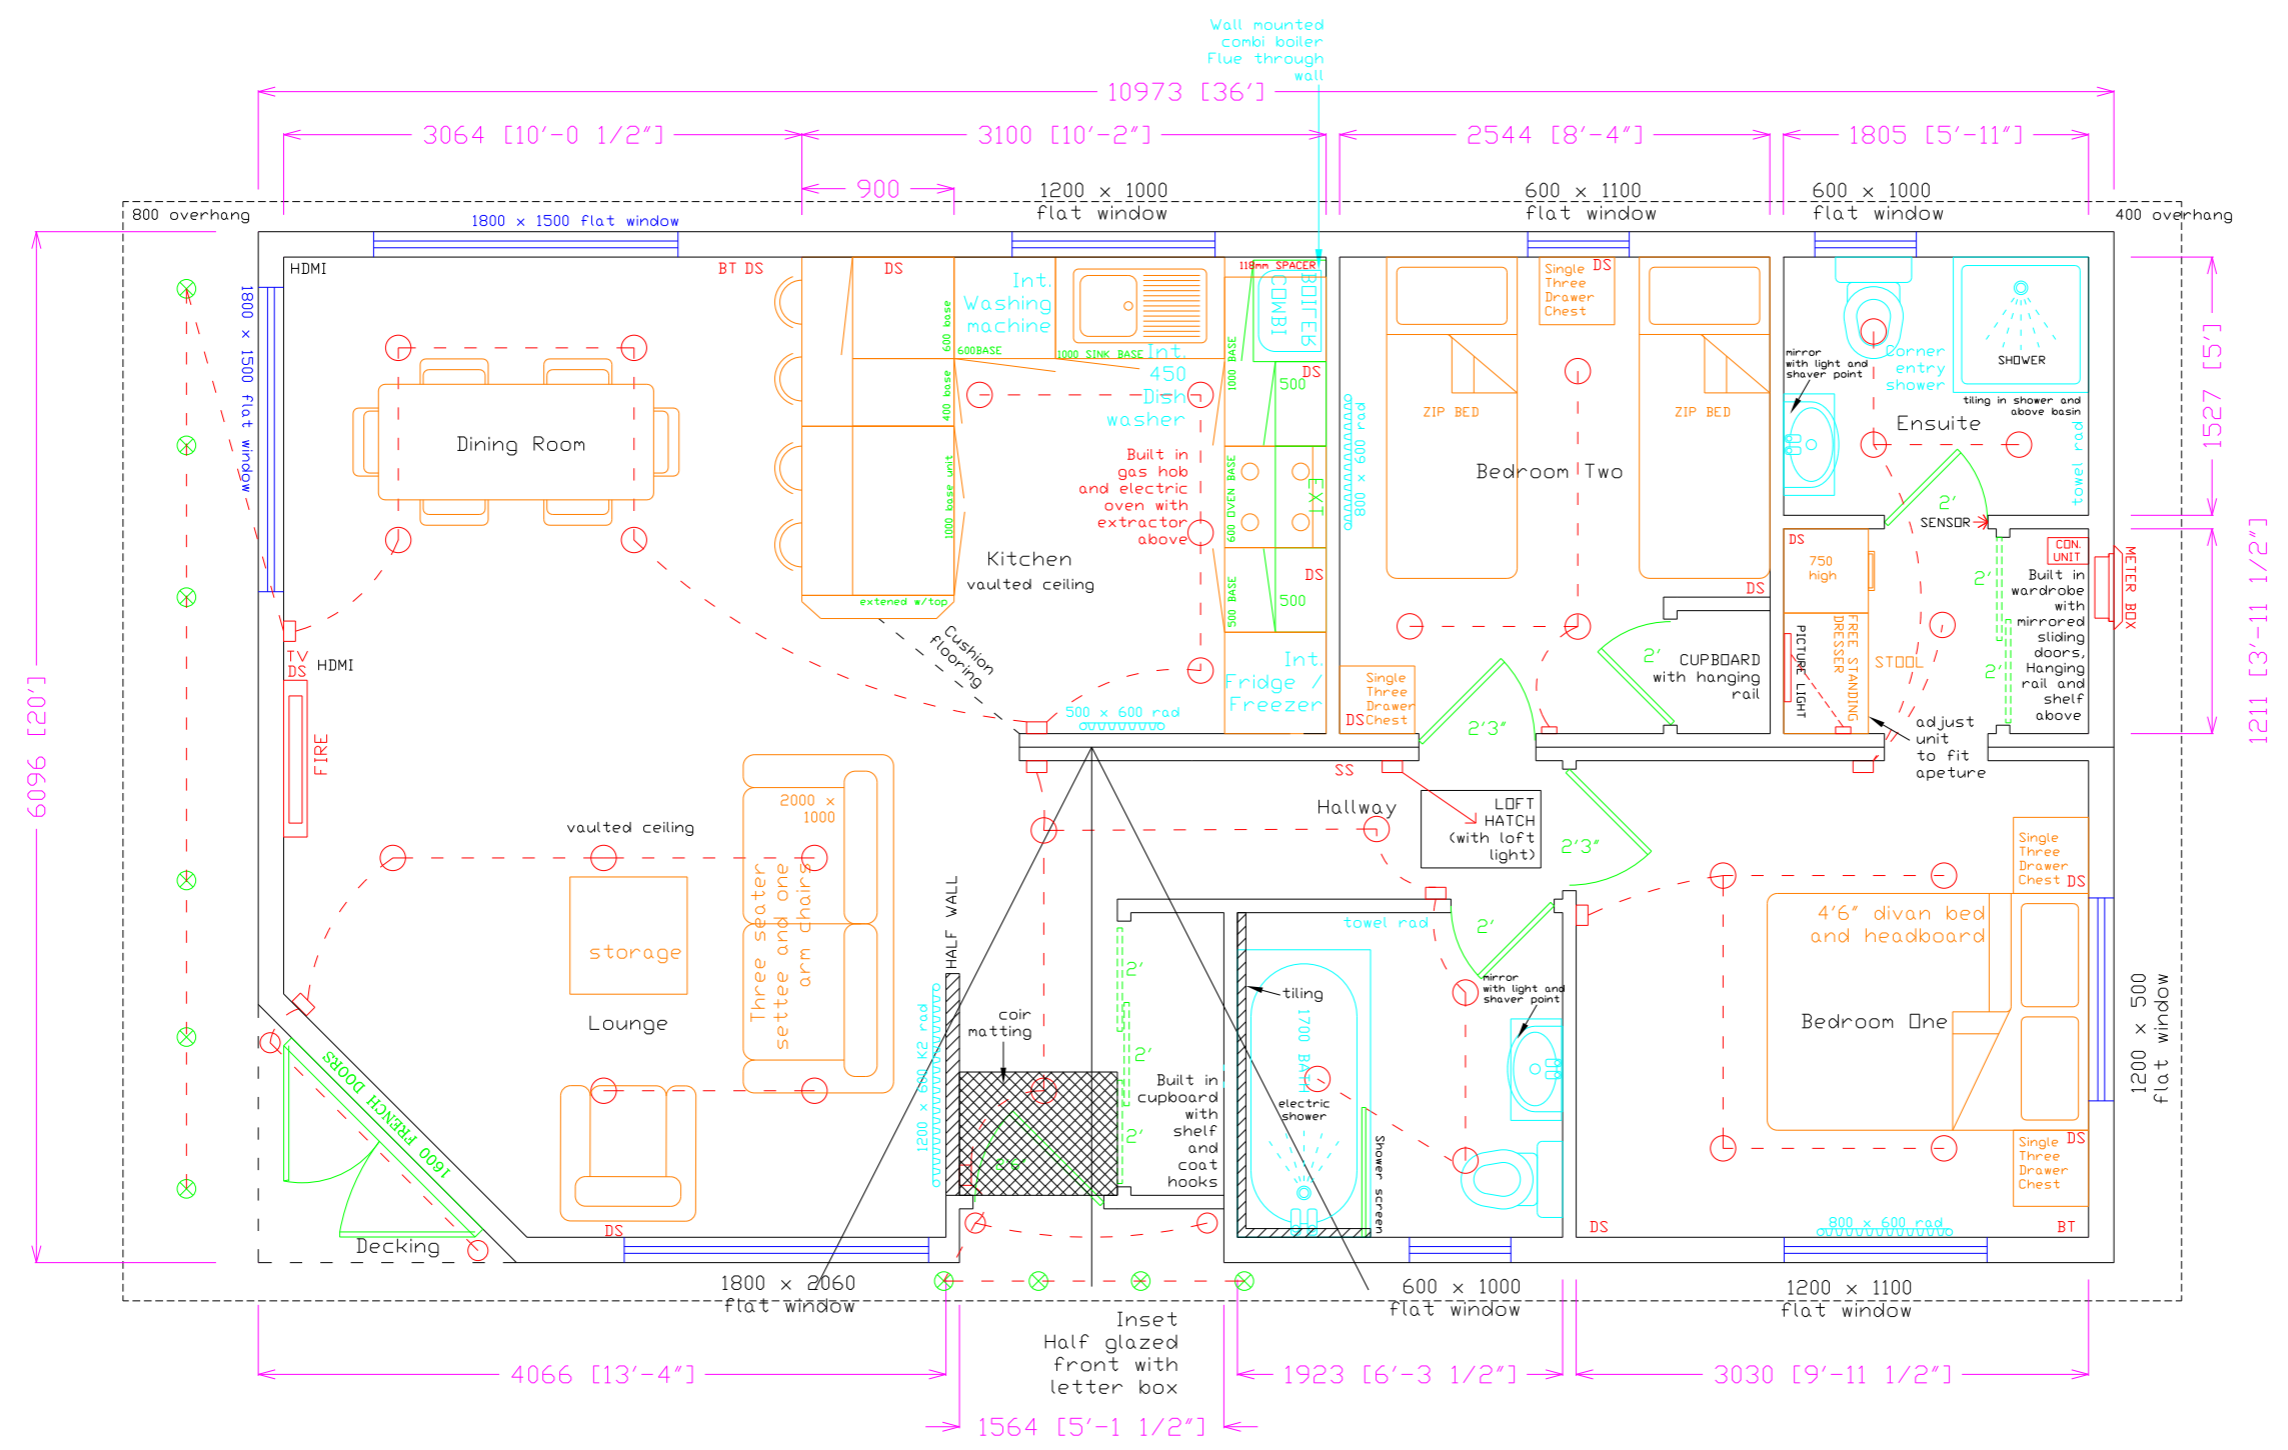

**PATHFINDER  
 PARK HOMES**

Forest lodge 36 x 20 special  
 Customer: Bywaves  
 Date: 10th February 2011  
 Version 6

CUSTOMER NAME	
ADDRESS	
TEL NO	
PARK	
ADDRESS	
HOME	
SIZE	SCALE 1-50
DATE	DRAWING
CUSTOMER SIGN	PATHFINDER

